


ATTACHMENT 1  
 Permission obtained by Area 3 on March 31, 2023 to use drawing

**Area3**  
 #217-7080 River Road, Richmond, BC, Canada  
 V6X-1X5 | PH: 778.297.2732 | area3design.ca

Copyright Reserved  
 The Copyright to this drawing and its contents is reserved, and remains at all times the exclusive property of Area3, and shall not be used, modified, or reproduced without the expressed written consent of Area3.

Dimensions  
 The Contractor shall verify all dimensions, and immediately report any errors and/or omissions to Area3.  
 DO NOT SCALE DRAWINGS.

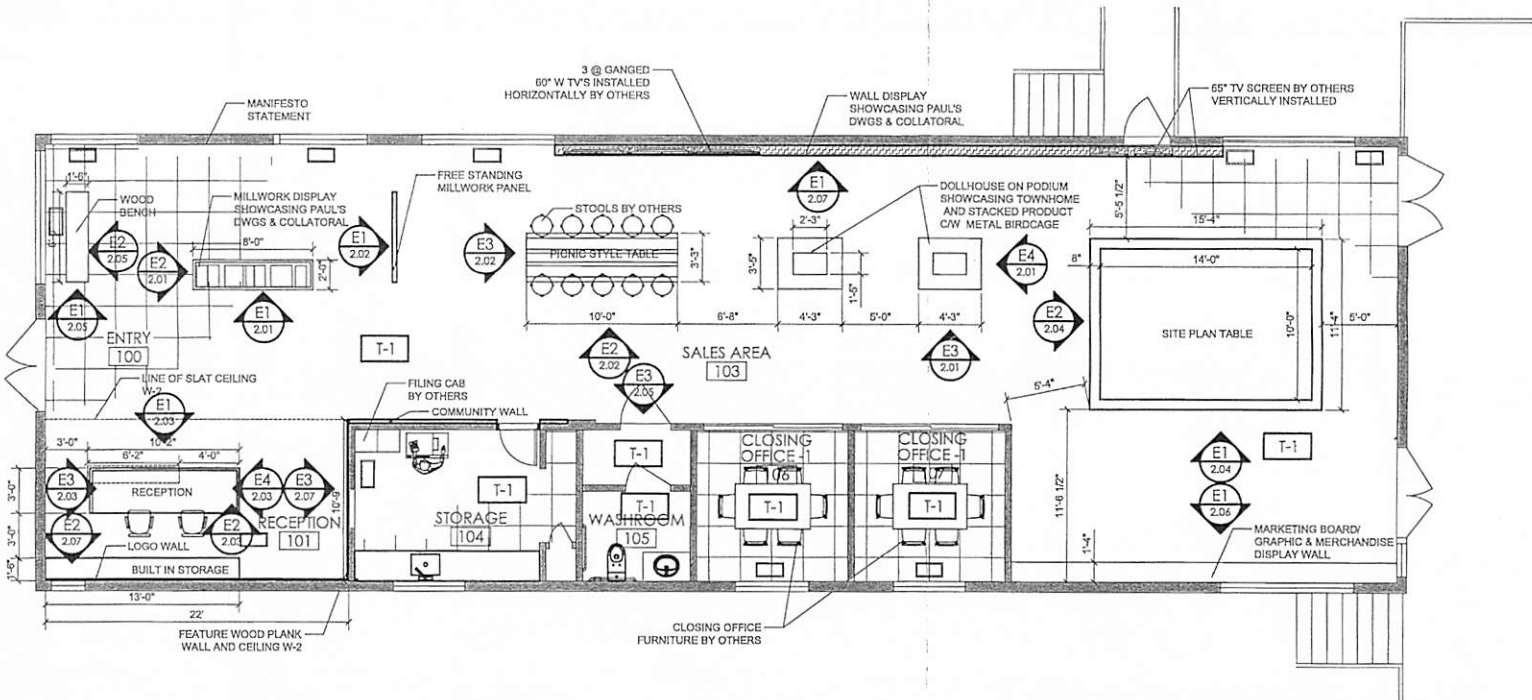

NOTE:  
 ALL DIMENSIONS & FINAL DESIGN TO BE CO-ORDINATED WITH GRAPHICS & MARKETING. FOR ALL MILLWORK ITEMS.

PROGRESS DRAWINGS

KEY PLAN

REV#	DESCRIPTION	DATE
*	ISSUED FOR REVIEW	18.05.11
*	ISSUED FOR PRICING	18.06.15

PROJECT NAME:  
**TWO WATERS VICTORIA**

SHEET TITLE:  
**SALES CENTER FLOOR PLAN**

PROJECT NO.	18-219-04
DRAWN	RKM
CHECKED	YY

DRAWING NO.  
**ID 1.02**

SUPERCEDES ALL PRINTS BEARING PREVIOUS REVISION NUMBERS  
**Area3** Designed Together

**SALES CENTER - FLOOR PLAN P1**  
 scale: 1/8" = 1'-0"